


NOTES:

① STOP BARS AND CROSSWALKS SHOWN ARE PROPOSED

F.H.W.A. REGION NO.	STATE	FED. AID PROJ. NO.	SHEET NO.	TOTAL SHEETS
3	MD.			

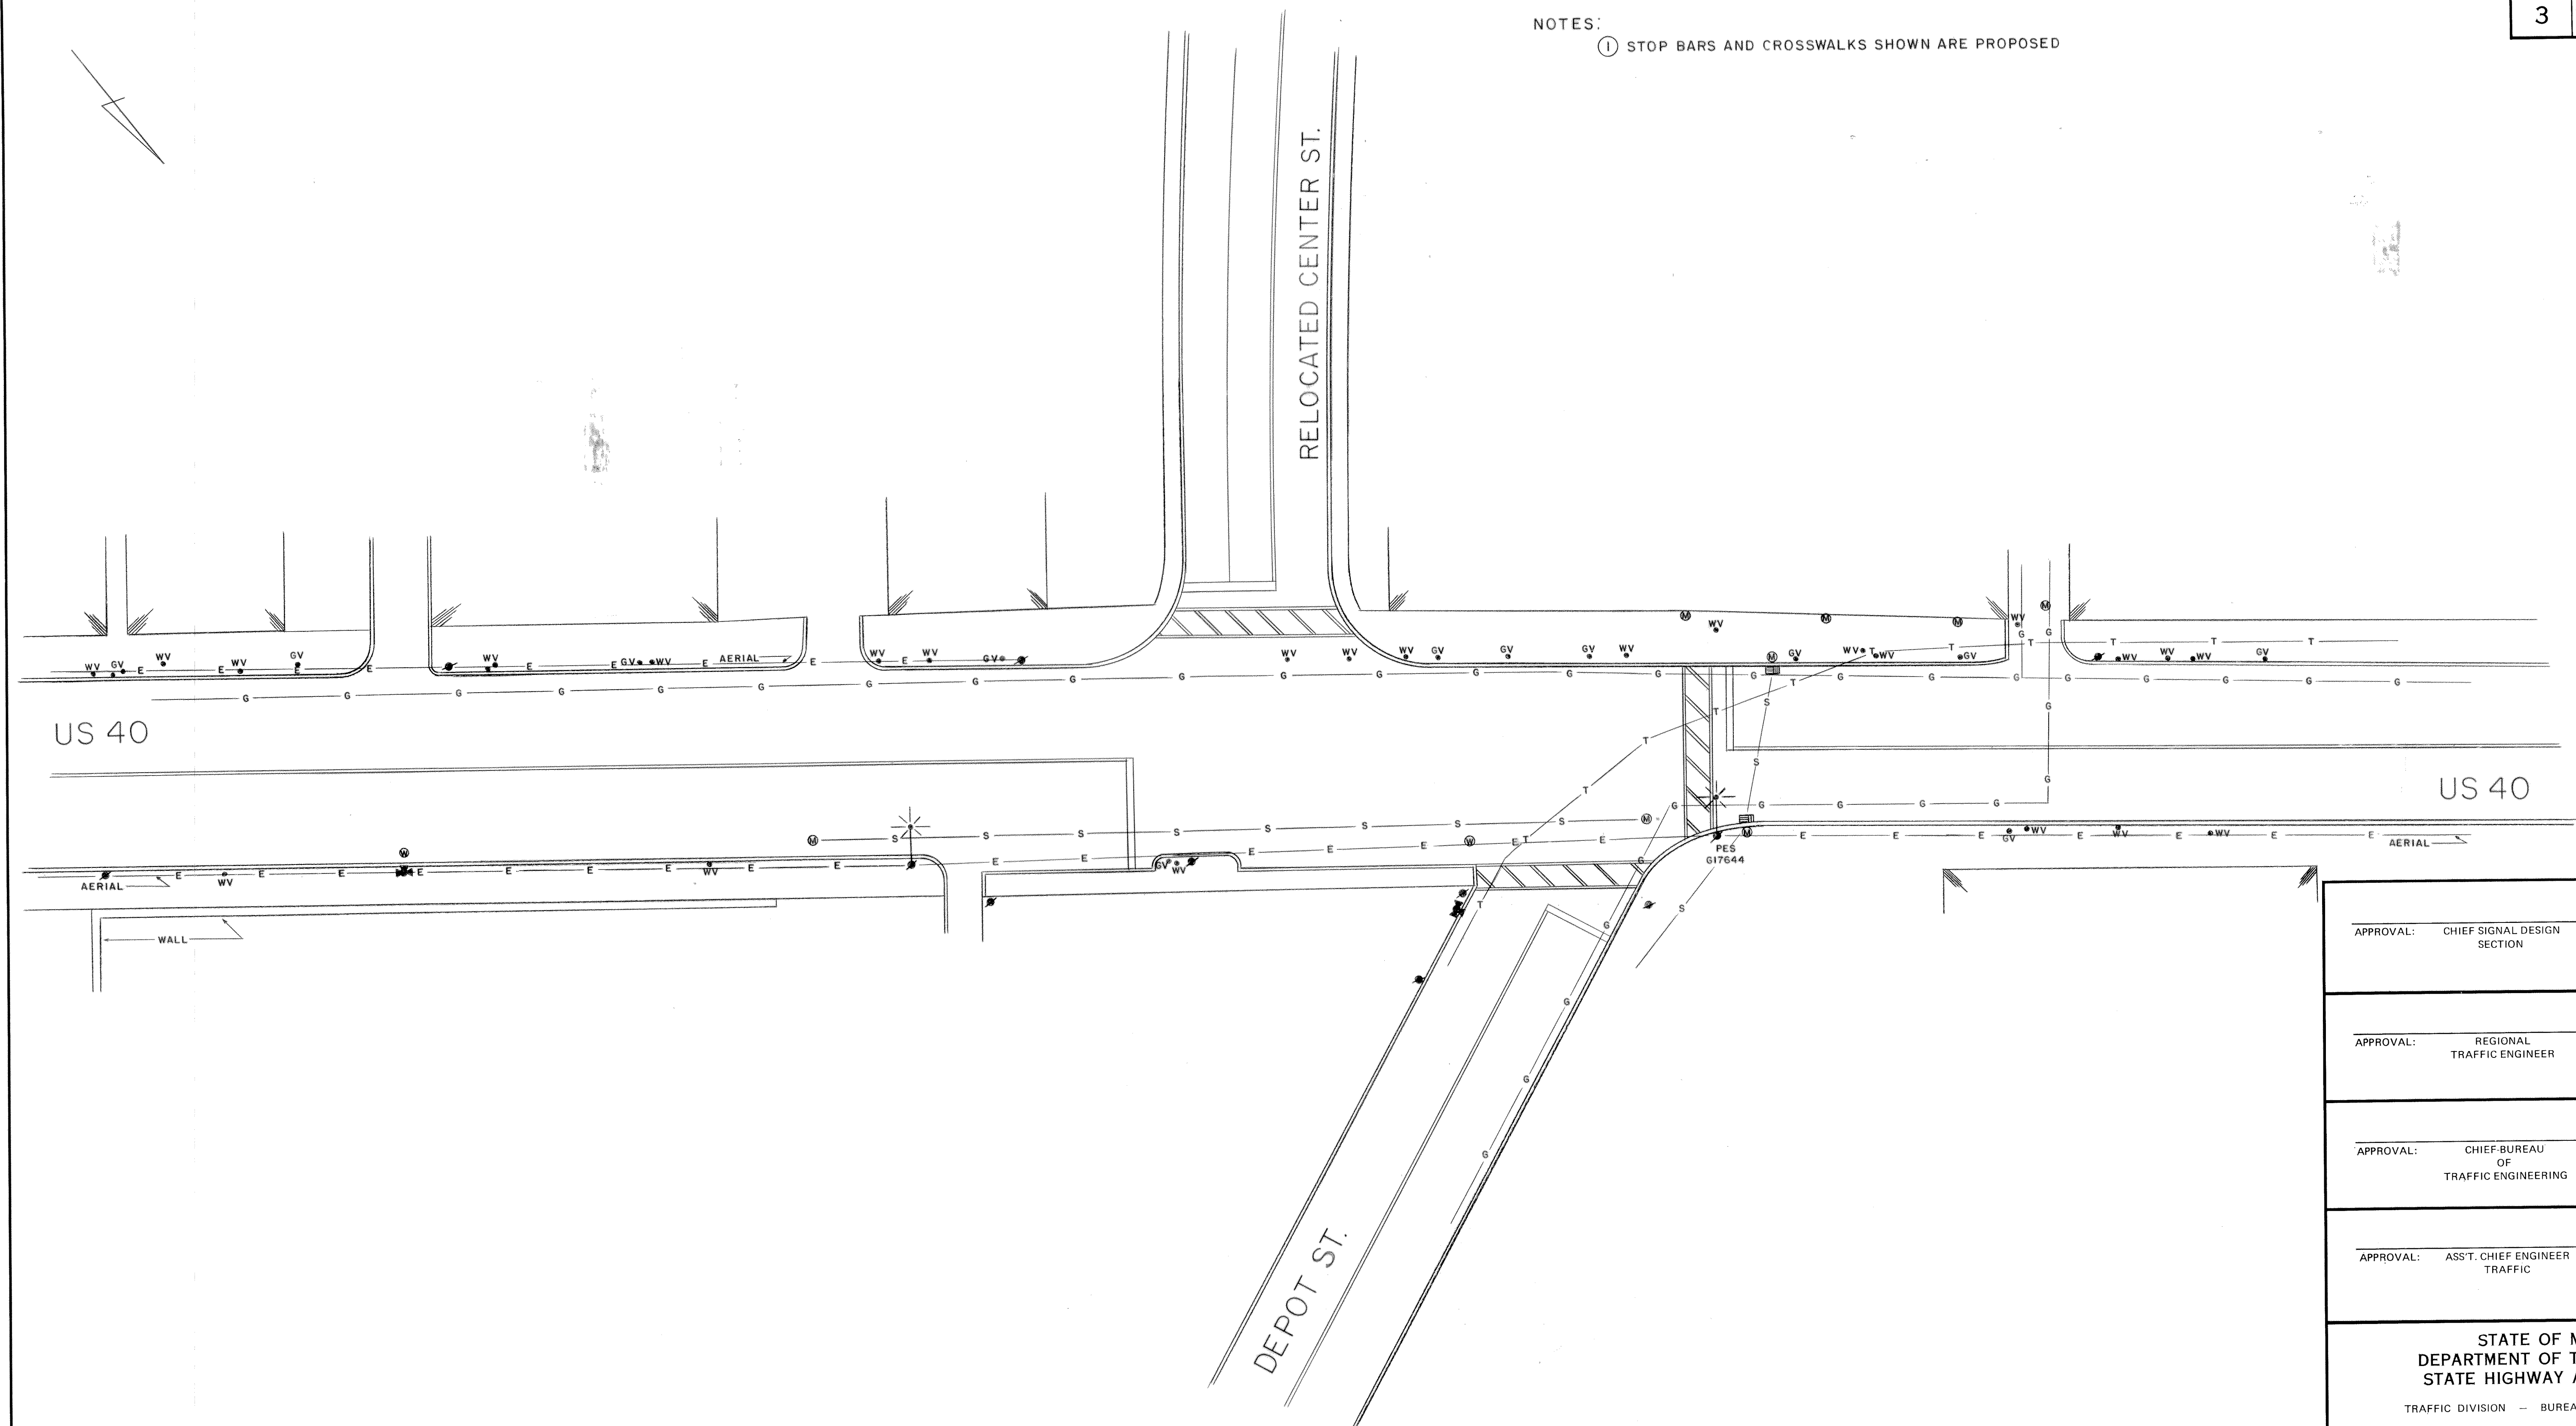

APPROVAL: CHIEF SIGNAL DESIGN SECTION	
APPROVAL: REGIONAL TRAFFIC ENGINEER	
APPROVAL: CHIEF BUREAU OF TRAFFIC ENGINEERING	
APPROVAL: ASST. CHIEF ENGINEER TRAFFIC	
REVISIONS	

STATE OF MARYLAND  
DEPARTMENT OF TRANSPORTATION  
STATE HIGHWAY ADMINISTRATION  
TRAFFIC DIVISION — BUREAU OF TRAFFIC ENGINEERING

US 40 AT RELOCATED CENTER ST. & DEPOT RD.

SCALE 1" = 20' DATE 1-6-83 CONTRACT NO.

DRAWN BY: J GORDON COUNTY: ALLEGANY

DESIGNED BY: SIGNAL NO.:

CHECKED BY: DRAWING NO. TS-1724A